
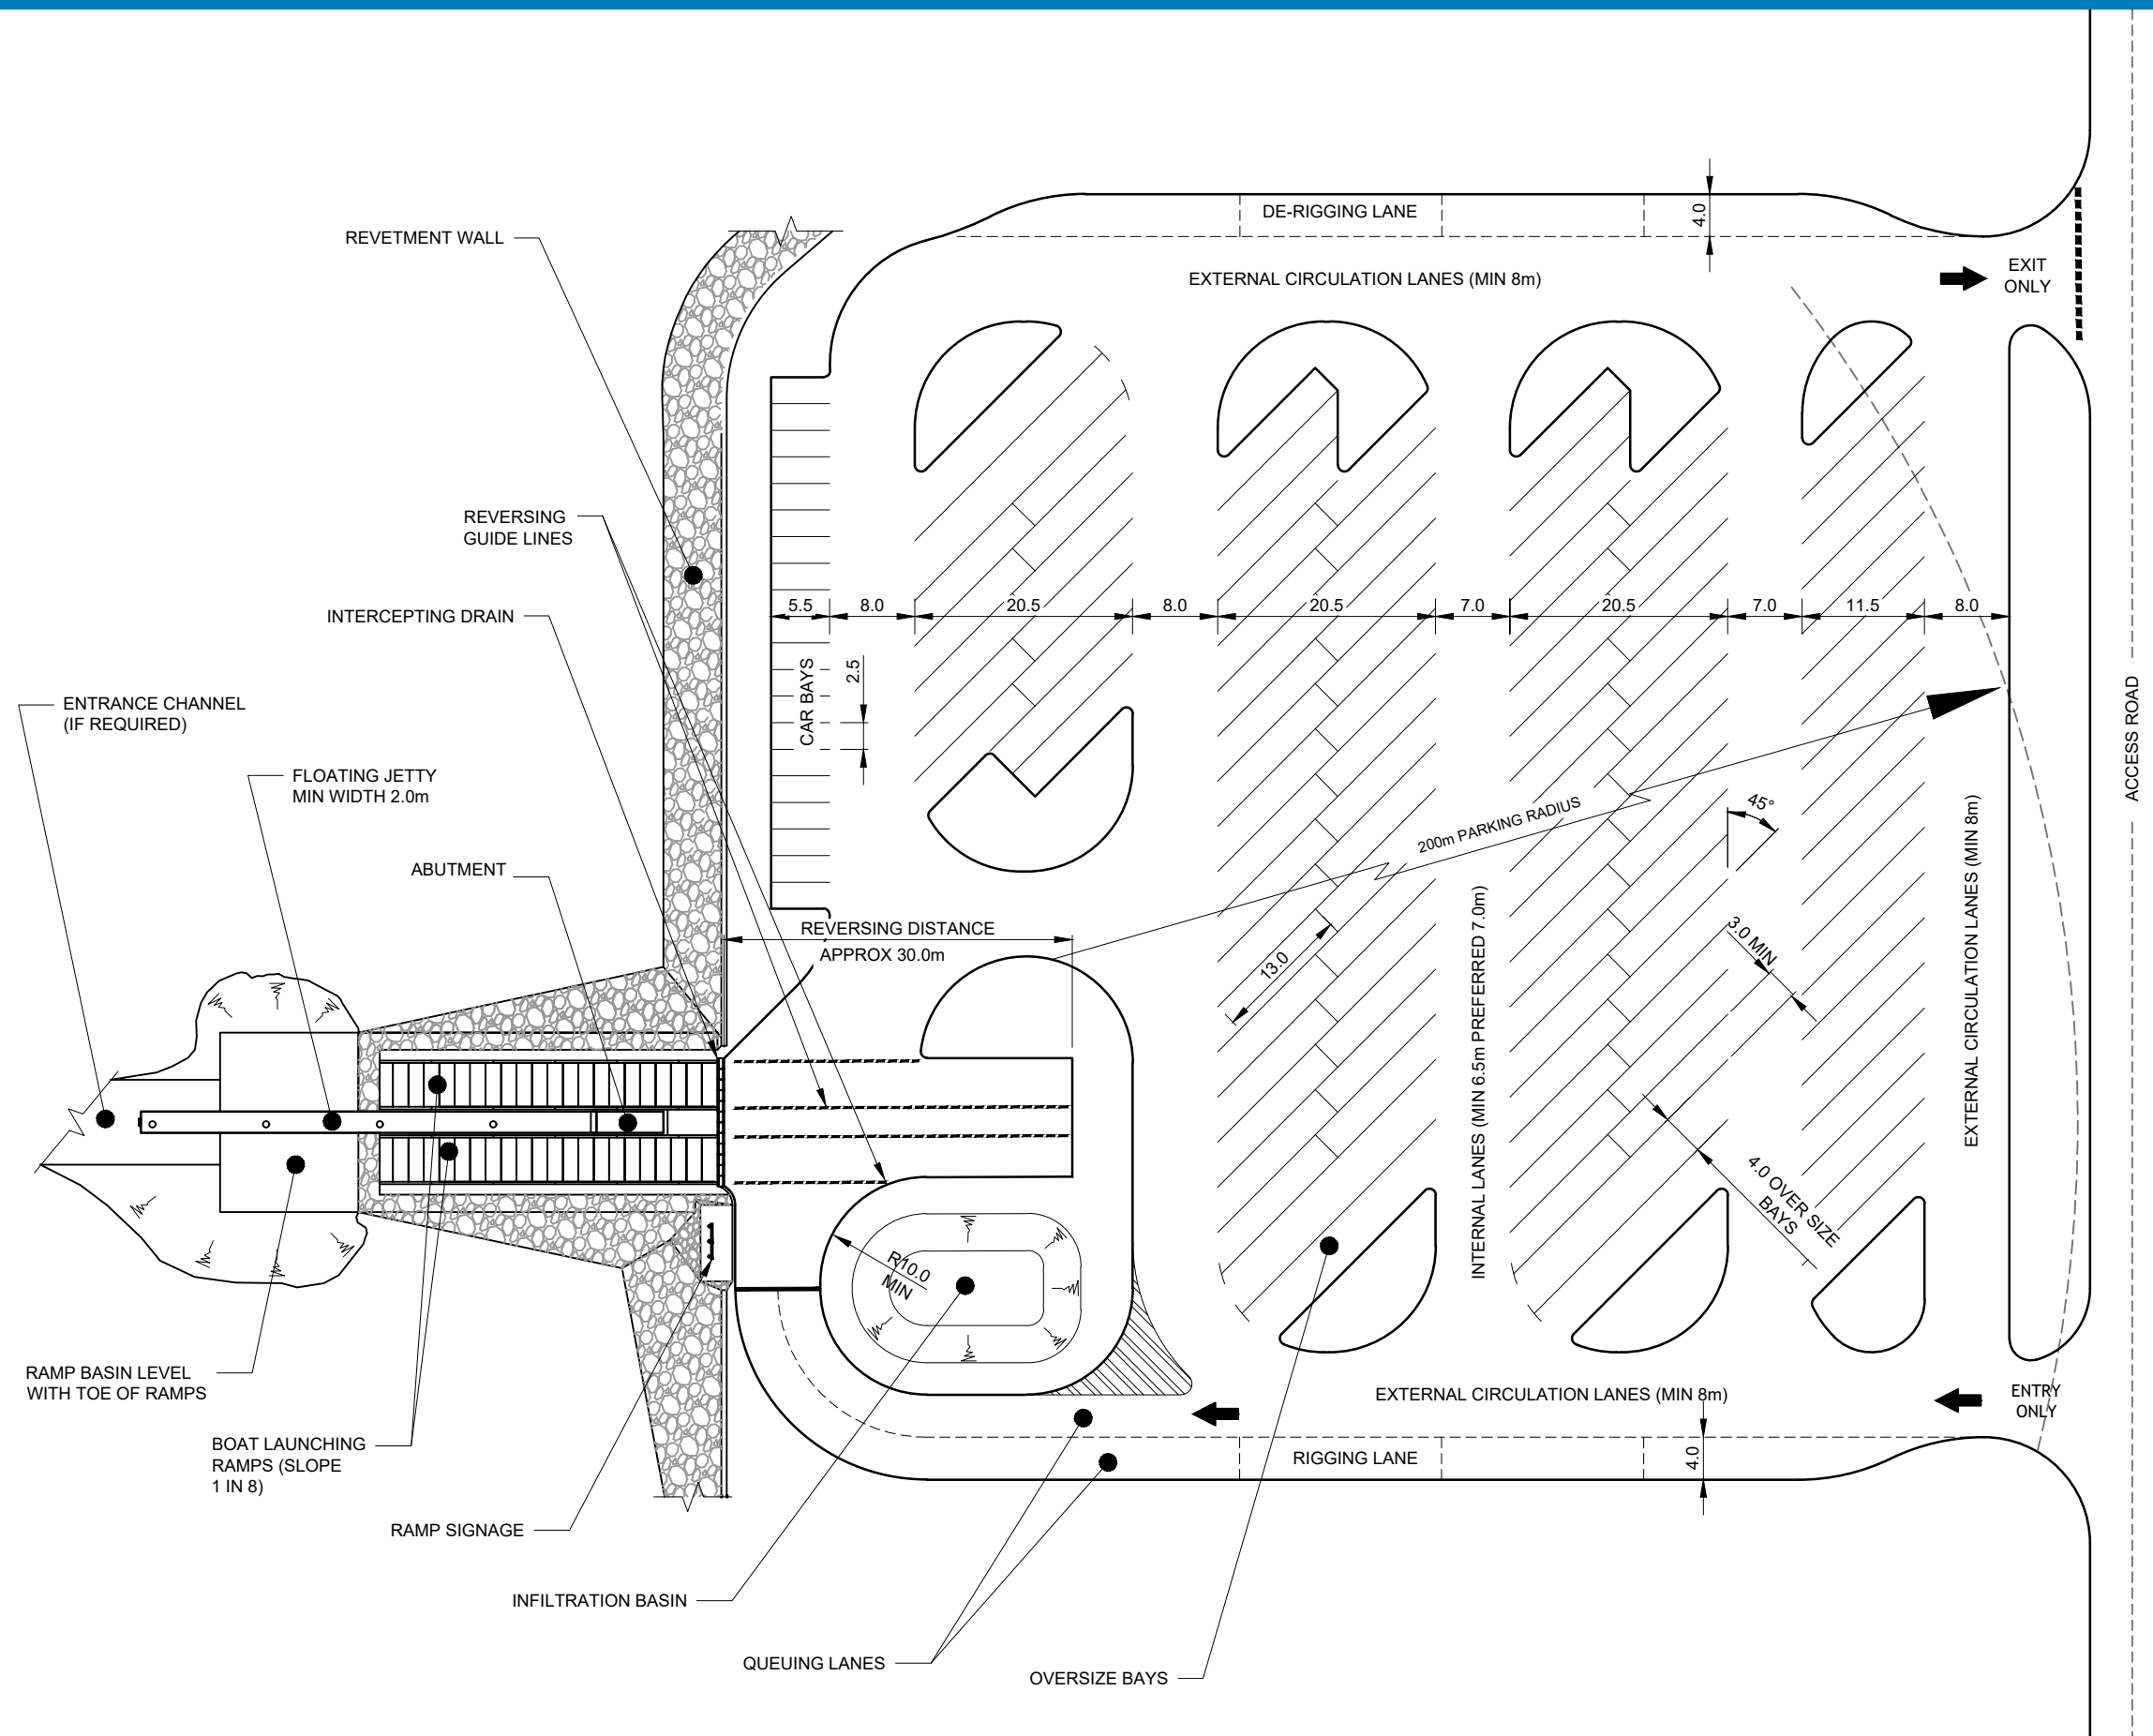


Car Width	: 1.93	Lock to Lock Time	: 6.0
Trailer Width	: 2.30	Steering Angle	: 15.8
Car Track	: 1.89	Articulating Angle	: 70.0
Trailer Track	: 2.21		

TYPICAL CAR/TRAILER UNIT

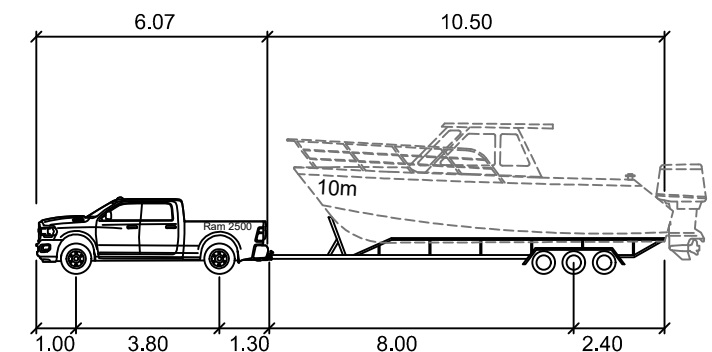

Car Width	: 2.60m	Lock to Lock Time	: 6.0
Trailer Width	: 2.40m	Steering Angle	: 16.2
Car Track	: 2.20m	Articulating Angle	: 70.0
Trailer Track	: 2.20m		

OVERSIZE CAR / TRAILER UNIT

GENERAL NOTES:

1. NUMBER OF CAR/TRAILER PARKING BAYS PER RAMP TO AUSTRALIAN STANDARD 3962.
2. LAYOUT AND DESIGN OF RAMPS SHALL COMPLY TO AUSTRALIAN STANDARD 3962.
3. MATERIAL DURABILITY SHALL COMPLY TO AUSTRALIAN STANDARD 4997.



DIAGRAMMATIC