




INSET

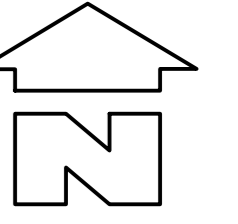


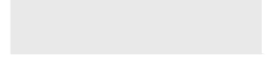


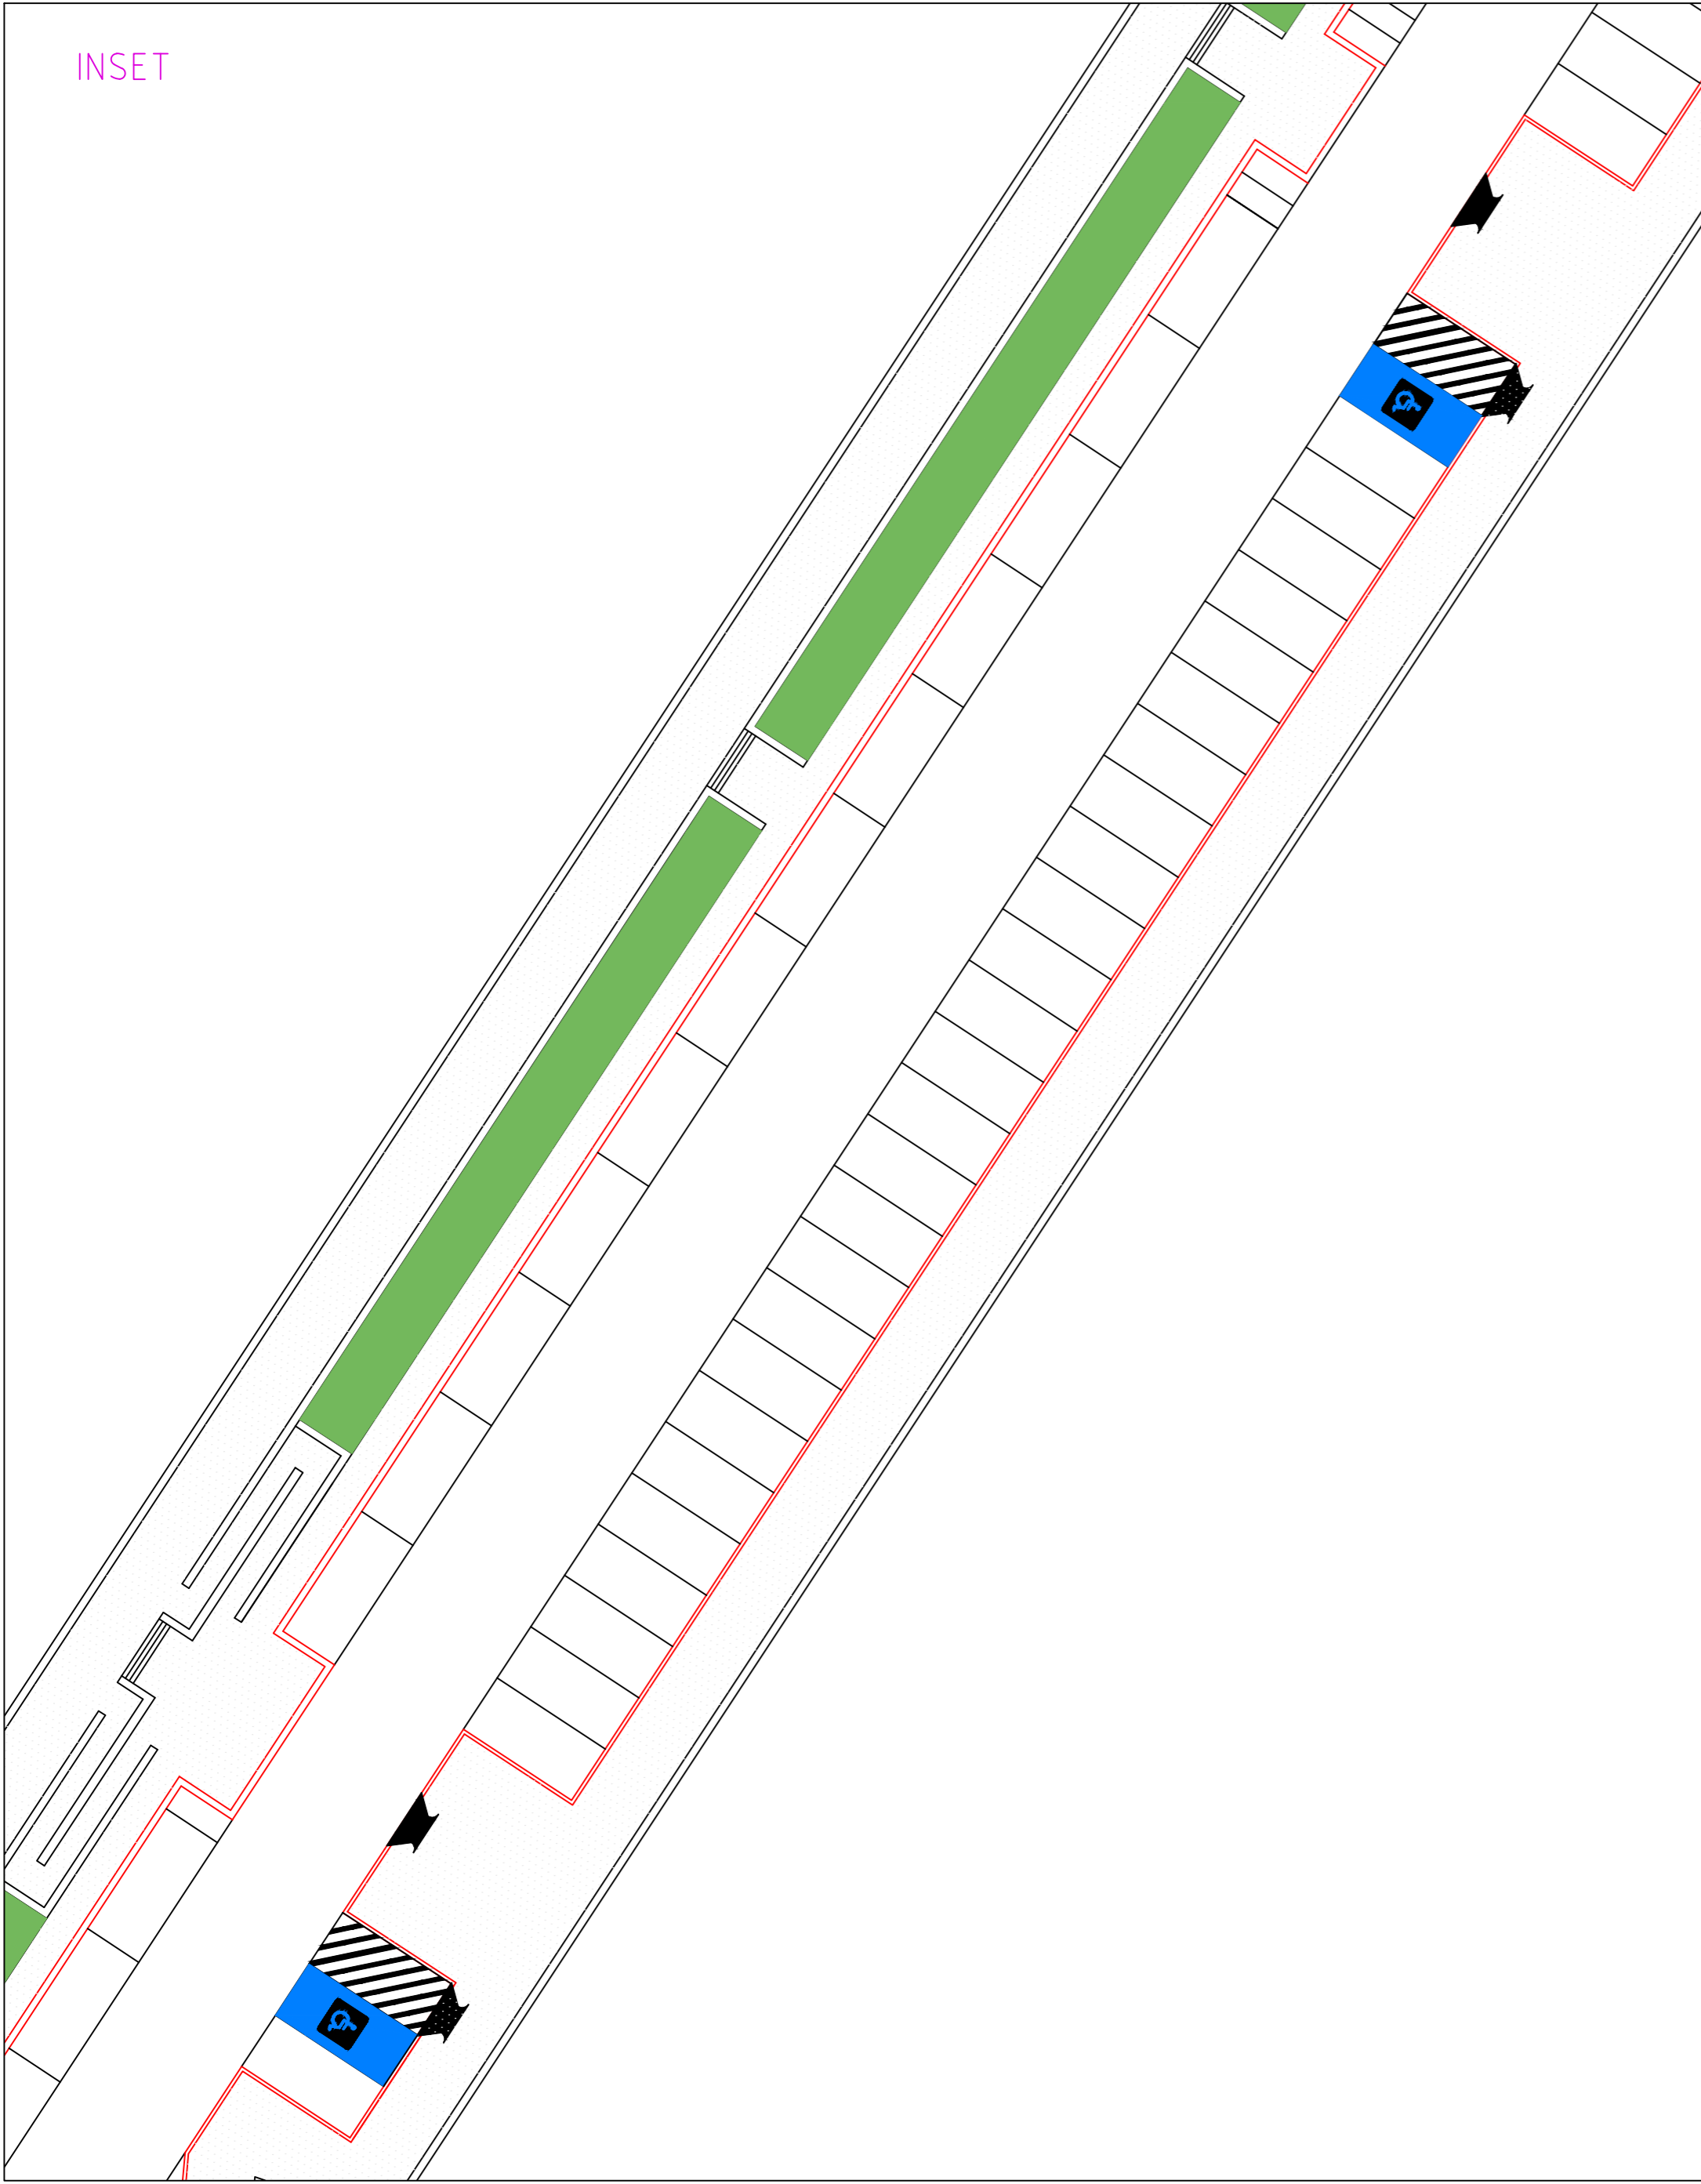


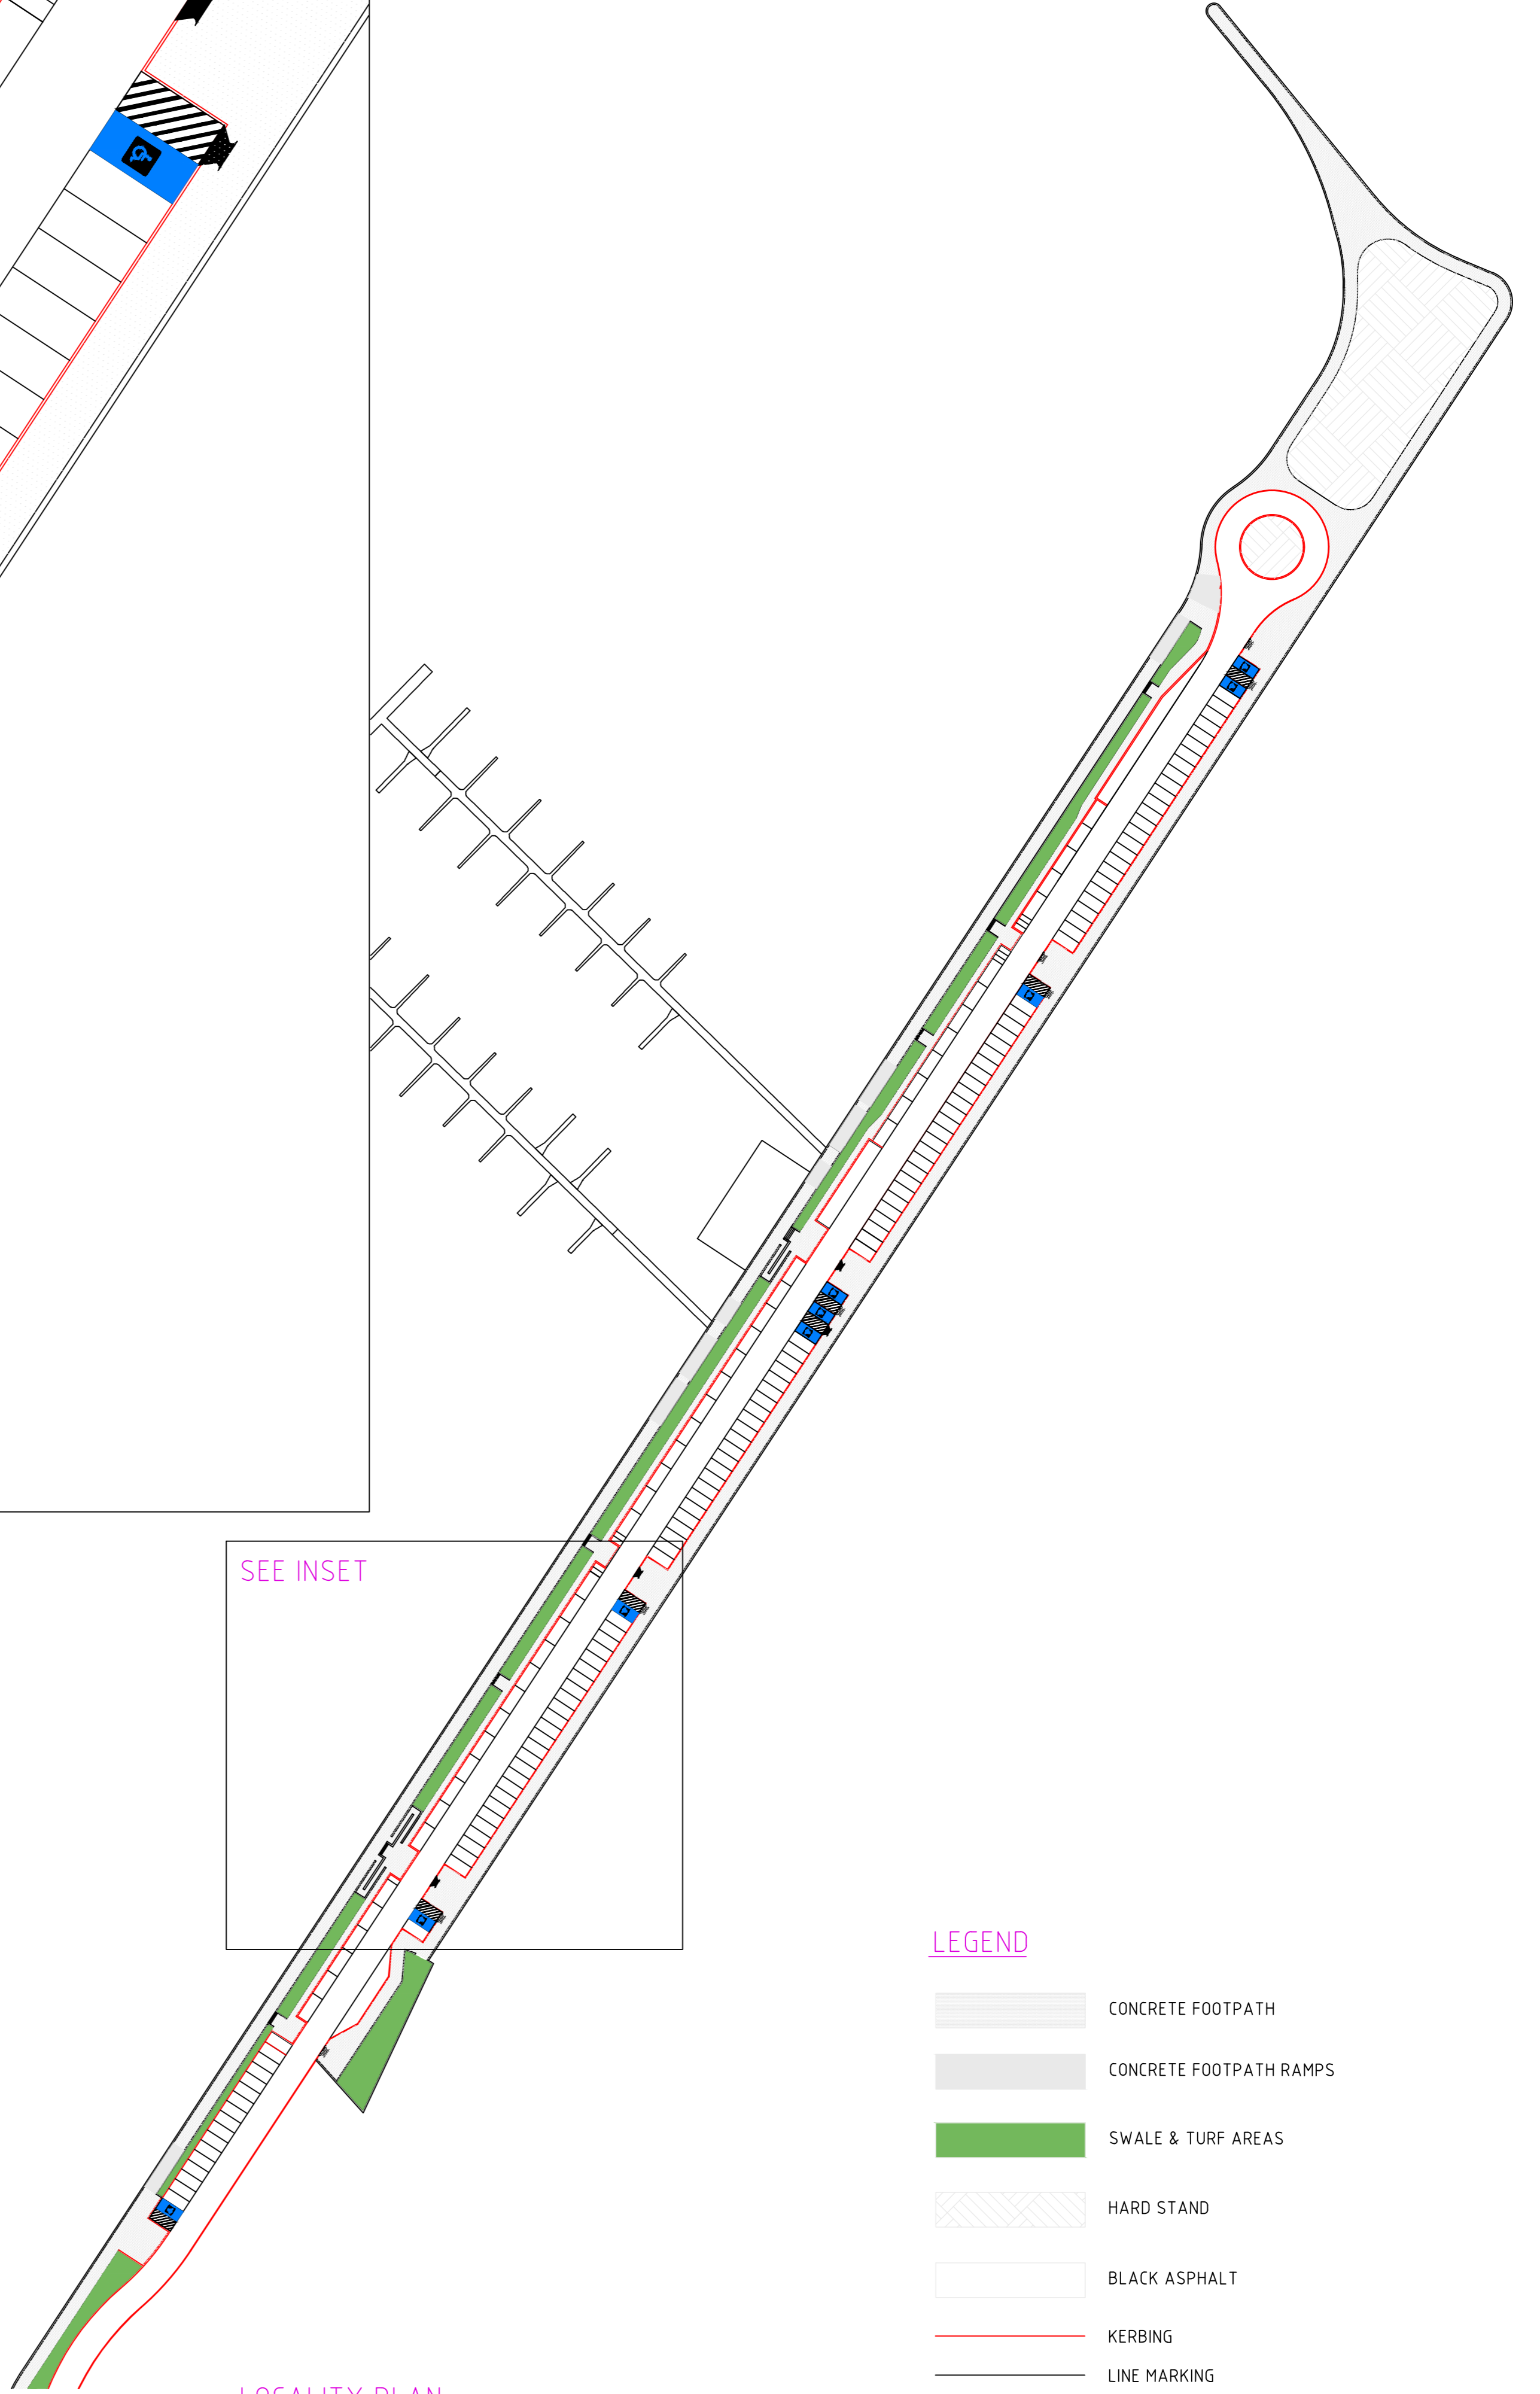


SEE INSET



LOCALITY PLAN

 
SCALE: 1:1000

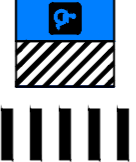LEGEND

-  CONCRETE FOOTPATH
-  CONCRETE FOOTPATH RAMPS
-  SWALE & TURF AREAS
-  HARD STAND
-  BLACK ASPHALT
-  KERBING
-  LINE MARKING
-  DISABLED CAR PARKING BAY AND ADJACENT BAY PAVEMENT MARKING
-  PEDESTRIAN CROSSING
-  PEDESTRIAN RAMP

PARKING BAYS

- 162 STANDARD CAR BAYS
- 9 ACROD BAYS
- 11 MOTOR CYCLE BAYS
- 2 SERVICE VEHICLE BAYS
- 1 BUS BAY

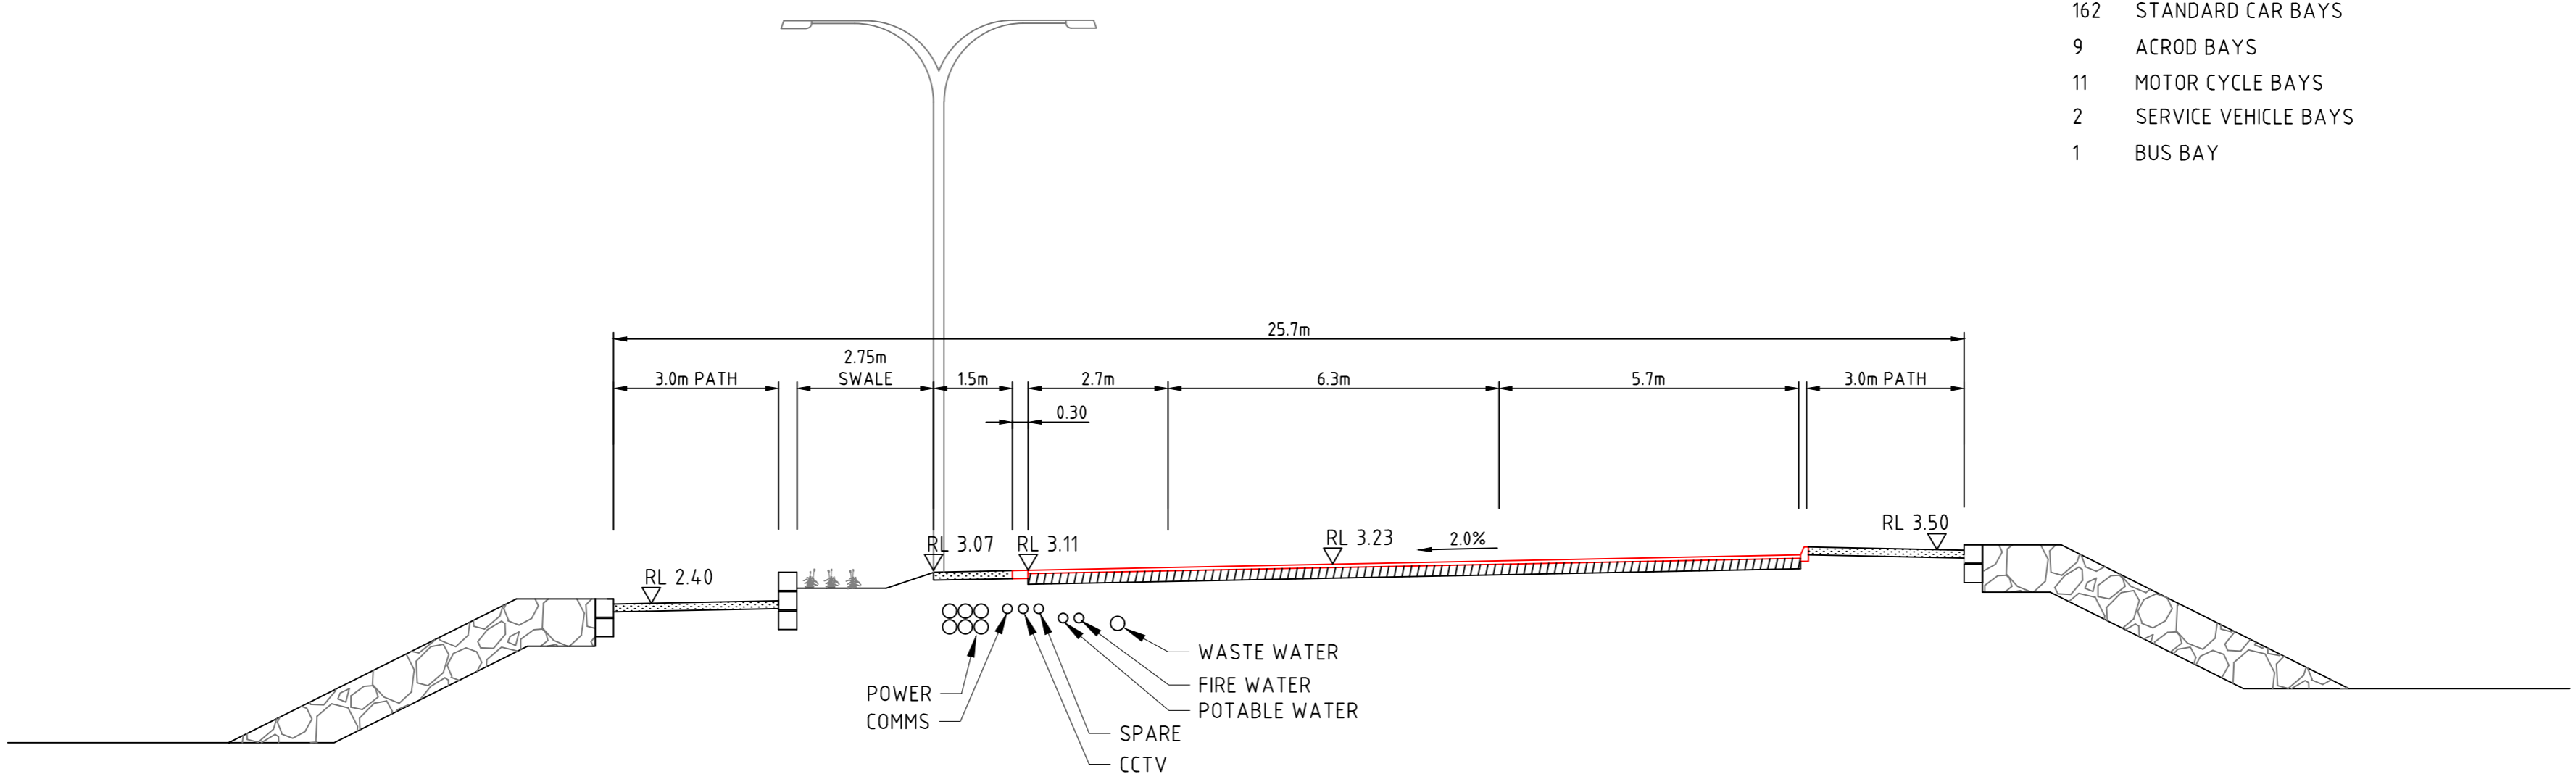

TYPICAL SECTION

SCALE: 1:100